

THE SOUTHEND BOROUGH COUNCIL (WAITING, LOADING, STOPPING AND PARKING PLACES) (MAP BASED) (CONSOLIDATION) ORDER 2021

THE SOUTHEND-ON-SEA CITY COUNCIL (WAITING, LOADING, STOPPING AND PARKING PLACES) (MAP BASED) (WREN AVENUE, BEND) AMENDMENT NO.7 ORDER 2024

Southend-on-Sea City Council in exercise of its powers under Sections 1, 2, 4 and 122 under the Road Traffic Regulation Act 1984 (as amended) ("the 1984 Act") and the Traffic Management Act 2004 ("the 2004 Act") and of all other enabling powers, and after consultation with the Chief Officer of Police in accordance with Part III and Part IV of Schedule 9 to the 1984 Act, hereby makes the following Order:

1. Without prejudice to the validity of anything done or to the liability incurred in respect of any act or omission before the coming into operation of this Order, The Southend Borough Council (Waiting, Loading, Stopping and Parking Places) (Map Based) (Consolidation) Order 2021 (as amended) (To be known as 'The 2021 Order') shall have effect as though;
 - (i) The items represented on the plans in Schedule 1 to this Order shall replace those corresponding plans as listed in the appropriate Schedule to The 2021 Order (as amended).
2. The effect of this Order is to introduce No Waiting at Any Time (double yellow line) restrictions on the bend of Wren Avenue, on both sides of the road, from the existing restrictions at and opposite the junction of Anstey Close to the southern property boundary of No.54.
3. The remainder of The Southend Borough Council (Waiting, Loading, Stopping and Parking Places) (Map Based) (Consolidation) Order 2021 (as amended) shall remain in full force and effect.
4. This Order shall come into effect on the 5th day of December 2024 and may be cited as:
"The Southend Borough Council (Waiting, Loading, Stopping and Parking Places) (Map Based) (Consolidation) Order 2021.
The Southend-On-Sea City Council (Waiting, Loading, Stopping and Parking Places) (Map Based) (Wren Avenue, bend) Amendment No.7 Order 2024".

Given under the Common Seal of Southend-on-Sea City Council the 4th Day of December 2024.

THE COMMON SEAL of
SOUTHEND-ON-SEA CITY COUNCIL

was hereunto affixed

in the presence of:


A handwritten signature in black ink, appearing to read 'Richard Lumley', written in a cursive style.

Richard Lumley

Director of Infrastructure and Environment


Schedule 1

Map based Tile

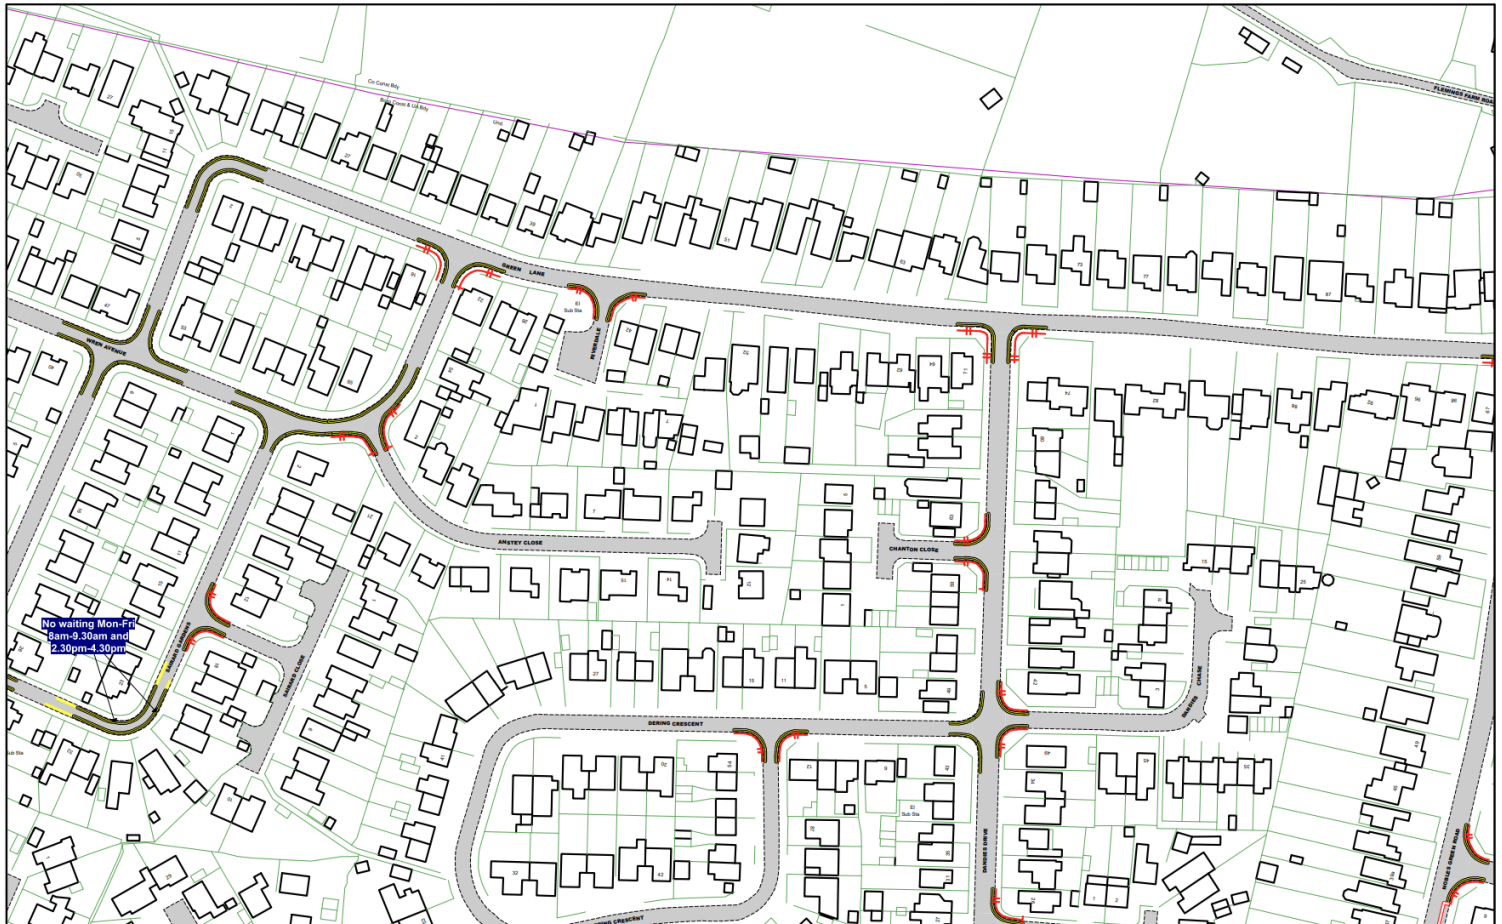

Order Title:
 The Southend-on-Sea City Council (Various Roads) (Consolidation of Moving Traffic and Speed Limit) Order 2024

NOTE: SEE MAP SCHEDULE LEGEND FOR RESTRICTIONS DISPLAYED

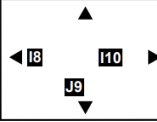

This map is reproduced from Ordnance Survey material with the permission of Ordnance Survey on behalf of the Controller of Her Majesty's Stationery Office © Crown Copyright. Unauthorised reproduction infringes Crown copyright and may lead to prosecution or civil proceedings.
 Southend-on-Sea City Council
 Licence No: 100019680 2024

SCALE	1 : 1250 @ A3
DATE	31/10/2024
MAP	Tile Ref: I9
REVISION	13 PROPOSED