

SAFETY, HEALTH AND ENVIRONMENTAL INFORMATION


In addition to the hazards/risks normally associated with the types of work detailed on this drawing, note the following significant residual risks

Construction	NONE
Maintenance / Cleaning	NONE
Use	NONE
Decommissioning / Demolishing	NONE


Key:

1. Area of Interest	
2. Double Yellow Line	
3. Give Way Markings	
4. Existing Double Yellow Line	

- Notes:
- Setting out on site to be agreed with SCC Engineer before works commence
 - Do not scale. This drawing must be read in conjunction with all other contract drawings and associated documents if available.
 - All works must comply with the Department of Transport's Specification for Highway Works and associated Standard Construction Drawings.
 - All traffic signs and road markings must conform to the Traffic Signs Regulations and General Directions 2016 (TSRGD).
 - Unless otherwise specified, road markings must be applied as thermoplastic screed with solid glass beads for reflectivity
 - Length of proposed double yellow line as indicated on plan.
 - Remove existing end bar
 - All yellow markings to be 75mm in width.
 - Refresh Give-way road markings as indicated on plan

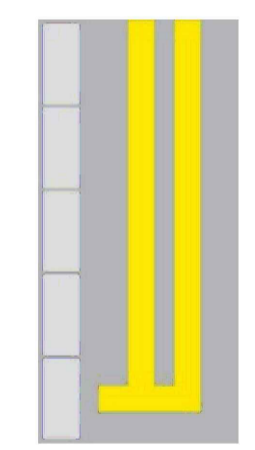

No waiting at any time

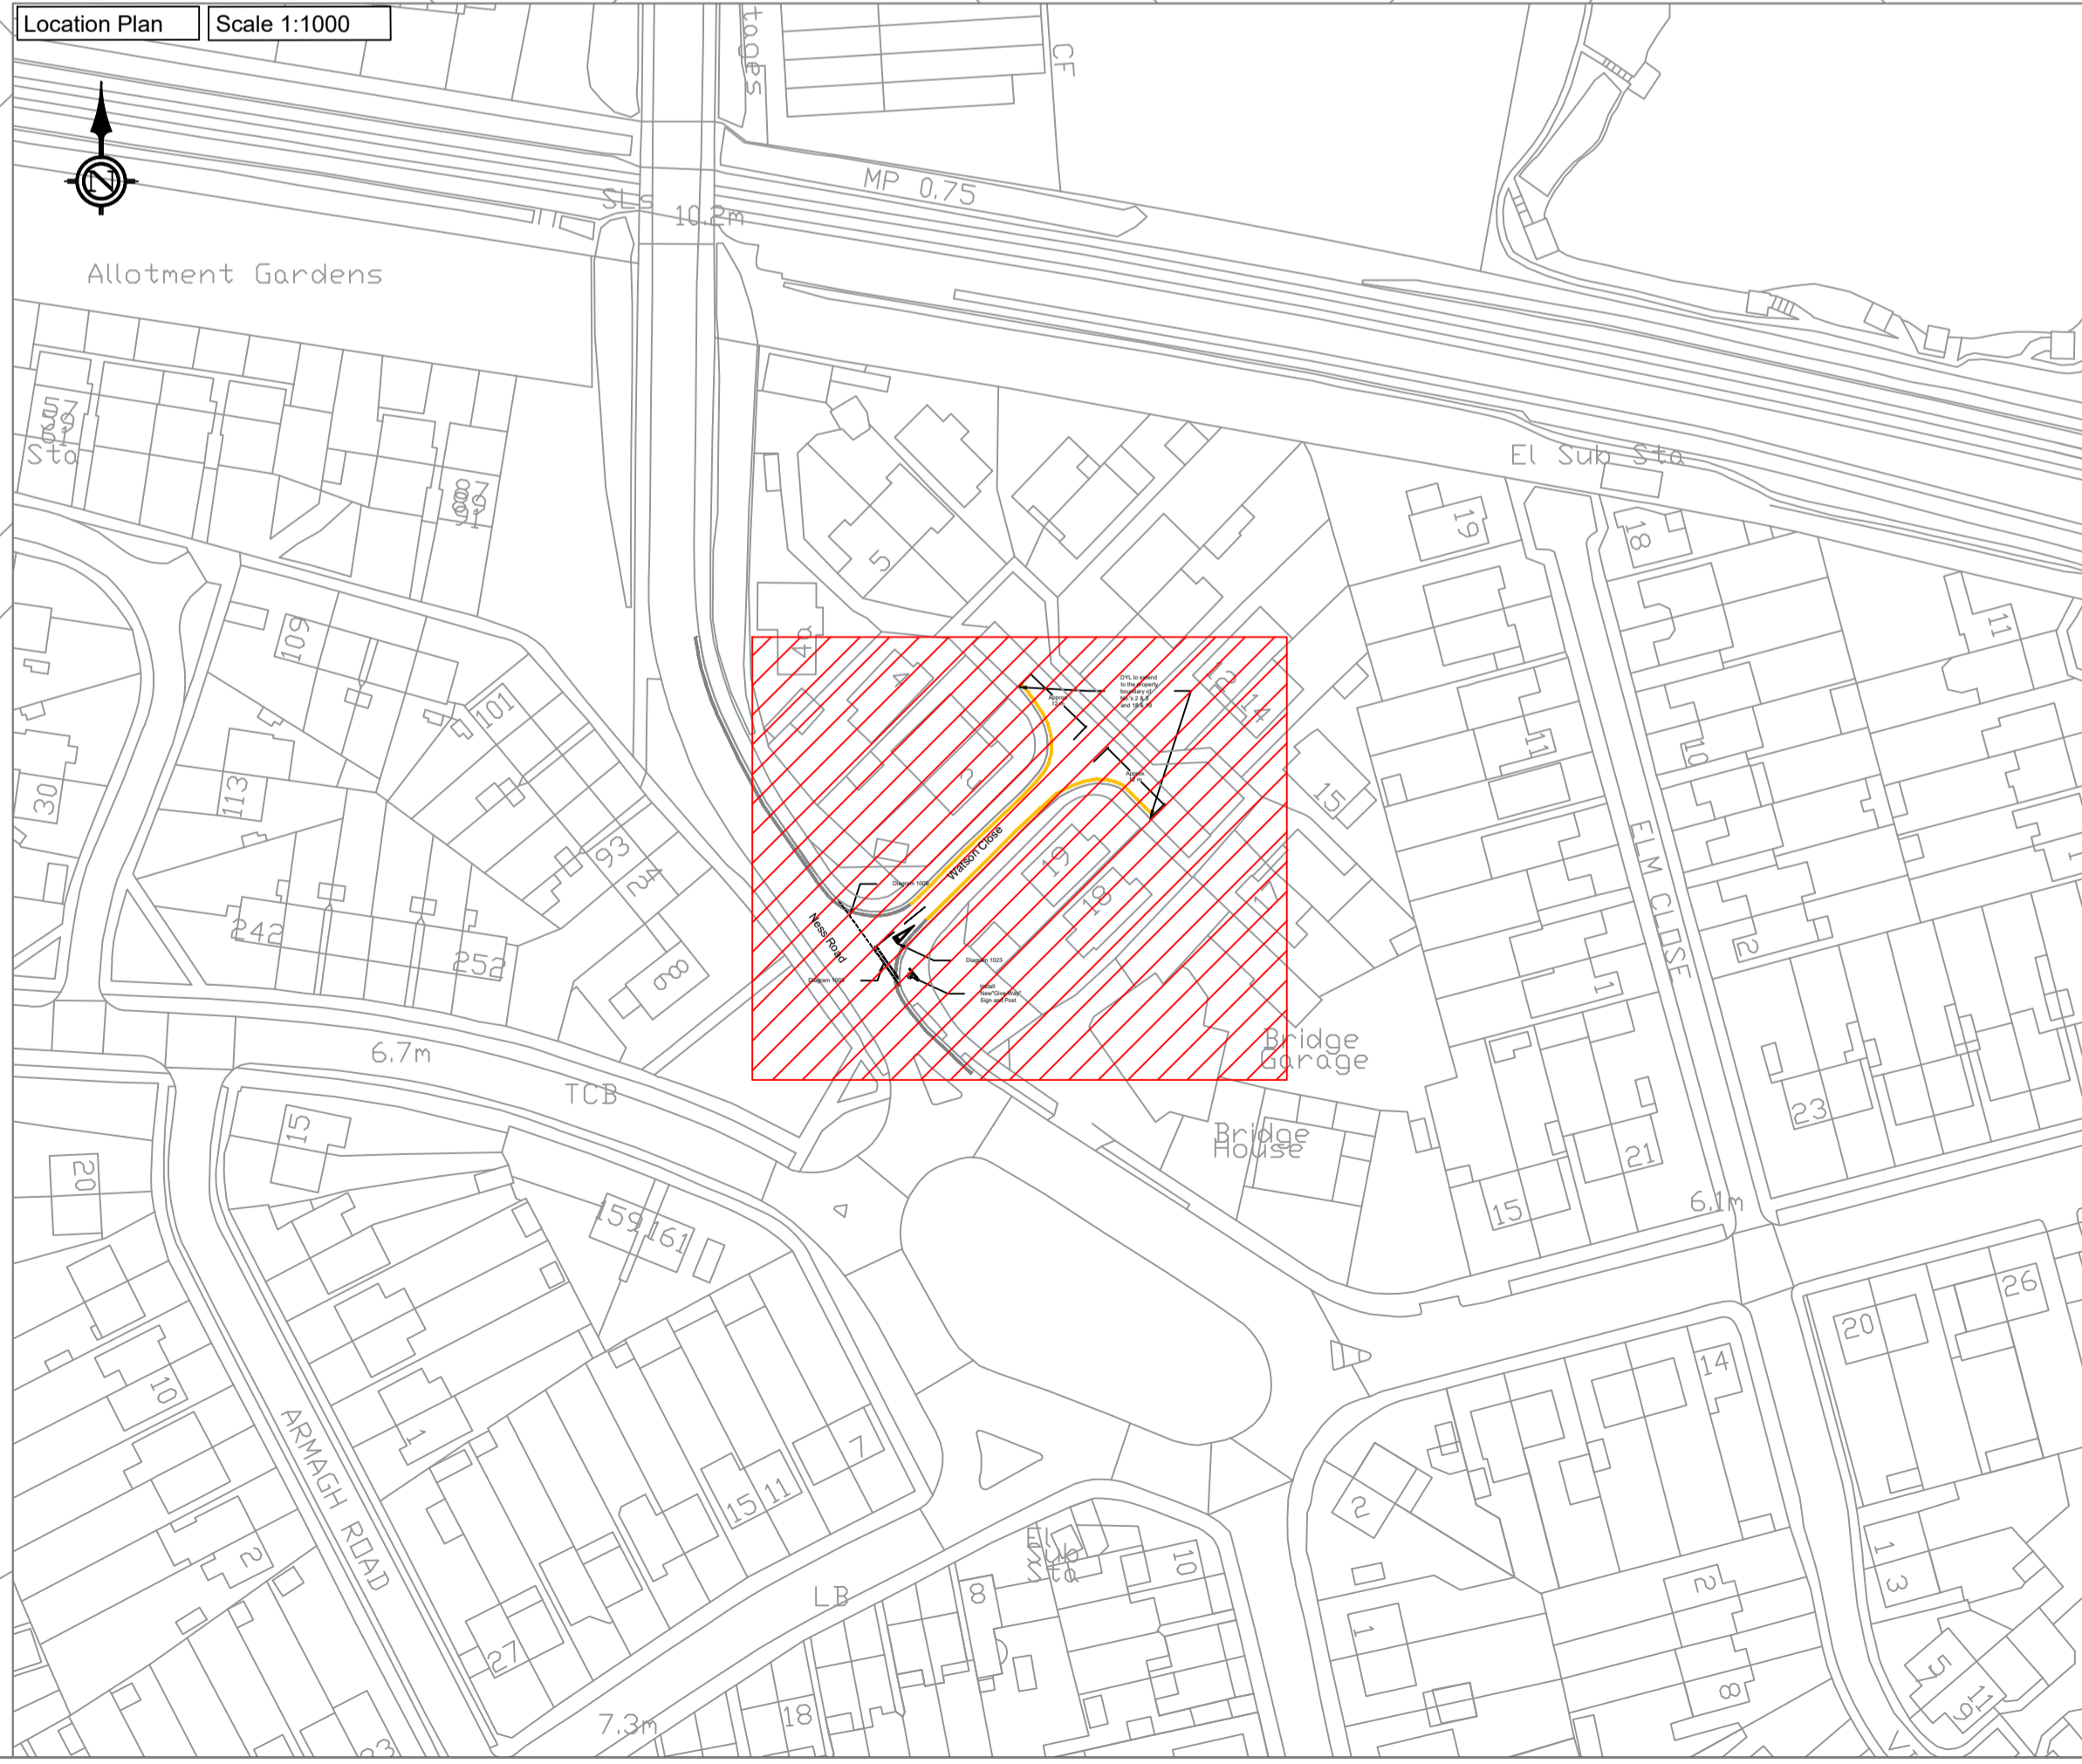

Rev.	Description	Auth.	Date

Southend-on-Sea City Council
 Infrastructure and Environment
 PO Box 5560, Civic Centre
 Victoria Avenue, Southend on Sea, SS2 6ZQ

Project Title
CIL Neighbourhood Proposed Plan

Drawing Title
Watson Close

Drawn	AA	Date	07/01/2025	Review	AAZ	Date	07/01/2025
Checked	EB	Date	07/01/2025	Approved	AG	Date	13/01/2025
Scales @ A1		1:100		Revision		-	

Drawing Status **Preliminary**

Drawing Number
 SCC11270-100-SCC-HMK-WC-M2-SM-SK001

This map is reproduced from Ordnance Survey material with the permission of Ordnance Survey on behalf of the Controller of Her Majesty's Stationary Office © Crown copyright. Unauthorised reproduction infringes Crown copyright and may lead to prosecution or civil proceedings. AL100019680